



LEGEND

- PROPOSED GRAVITY SEWER (BY SHS)
 PROPOSED FORCE MAIN (BY COUNTY)
 PROPOSED WATER (BY SHS)
 PROPOSED ELECTRIC/TELEPHONE/BROADBAND
 PROPOSED GAS (BY SHS)

DMW

DAFT McCUNE WALKER INC

200 EAST PENNSYLVANIA AVENUE • TOWSON, MD 21286
P: 410 296 3333 F: 410 296 4705 WWW.DMW.COM

A TEAM OF LAND PLANNER S, LANDSCAPE ARCHITECTS,
ENGINEERS, SURVEYORS & ENVIRONMENTAL PROFESSIONALS

EXHIBIT M

OVERALL ON-SITE UTILITY CONCEPT PLAN

Regional Medical Center

Longwoods Road (MD RTE. 662C)

Talbot County, Maryland

	ISSUE DATES
--	-------------

REVIEW: 12/3/12

BID: _____

PERMIT: _____
CONSTRUCTION: _____

CONSTRUCTION: _____

BASE: _____
DRAWN: RDW

DRAWN: KDW

DESIGNED: _____

CHECKED BY: _____


DATE CHECKED: _____

SCALE: _____

PROJECT NO.: 09035

DRAWING: 1 2

1 of 2

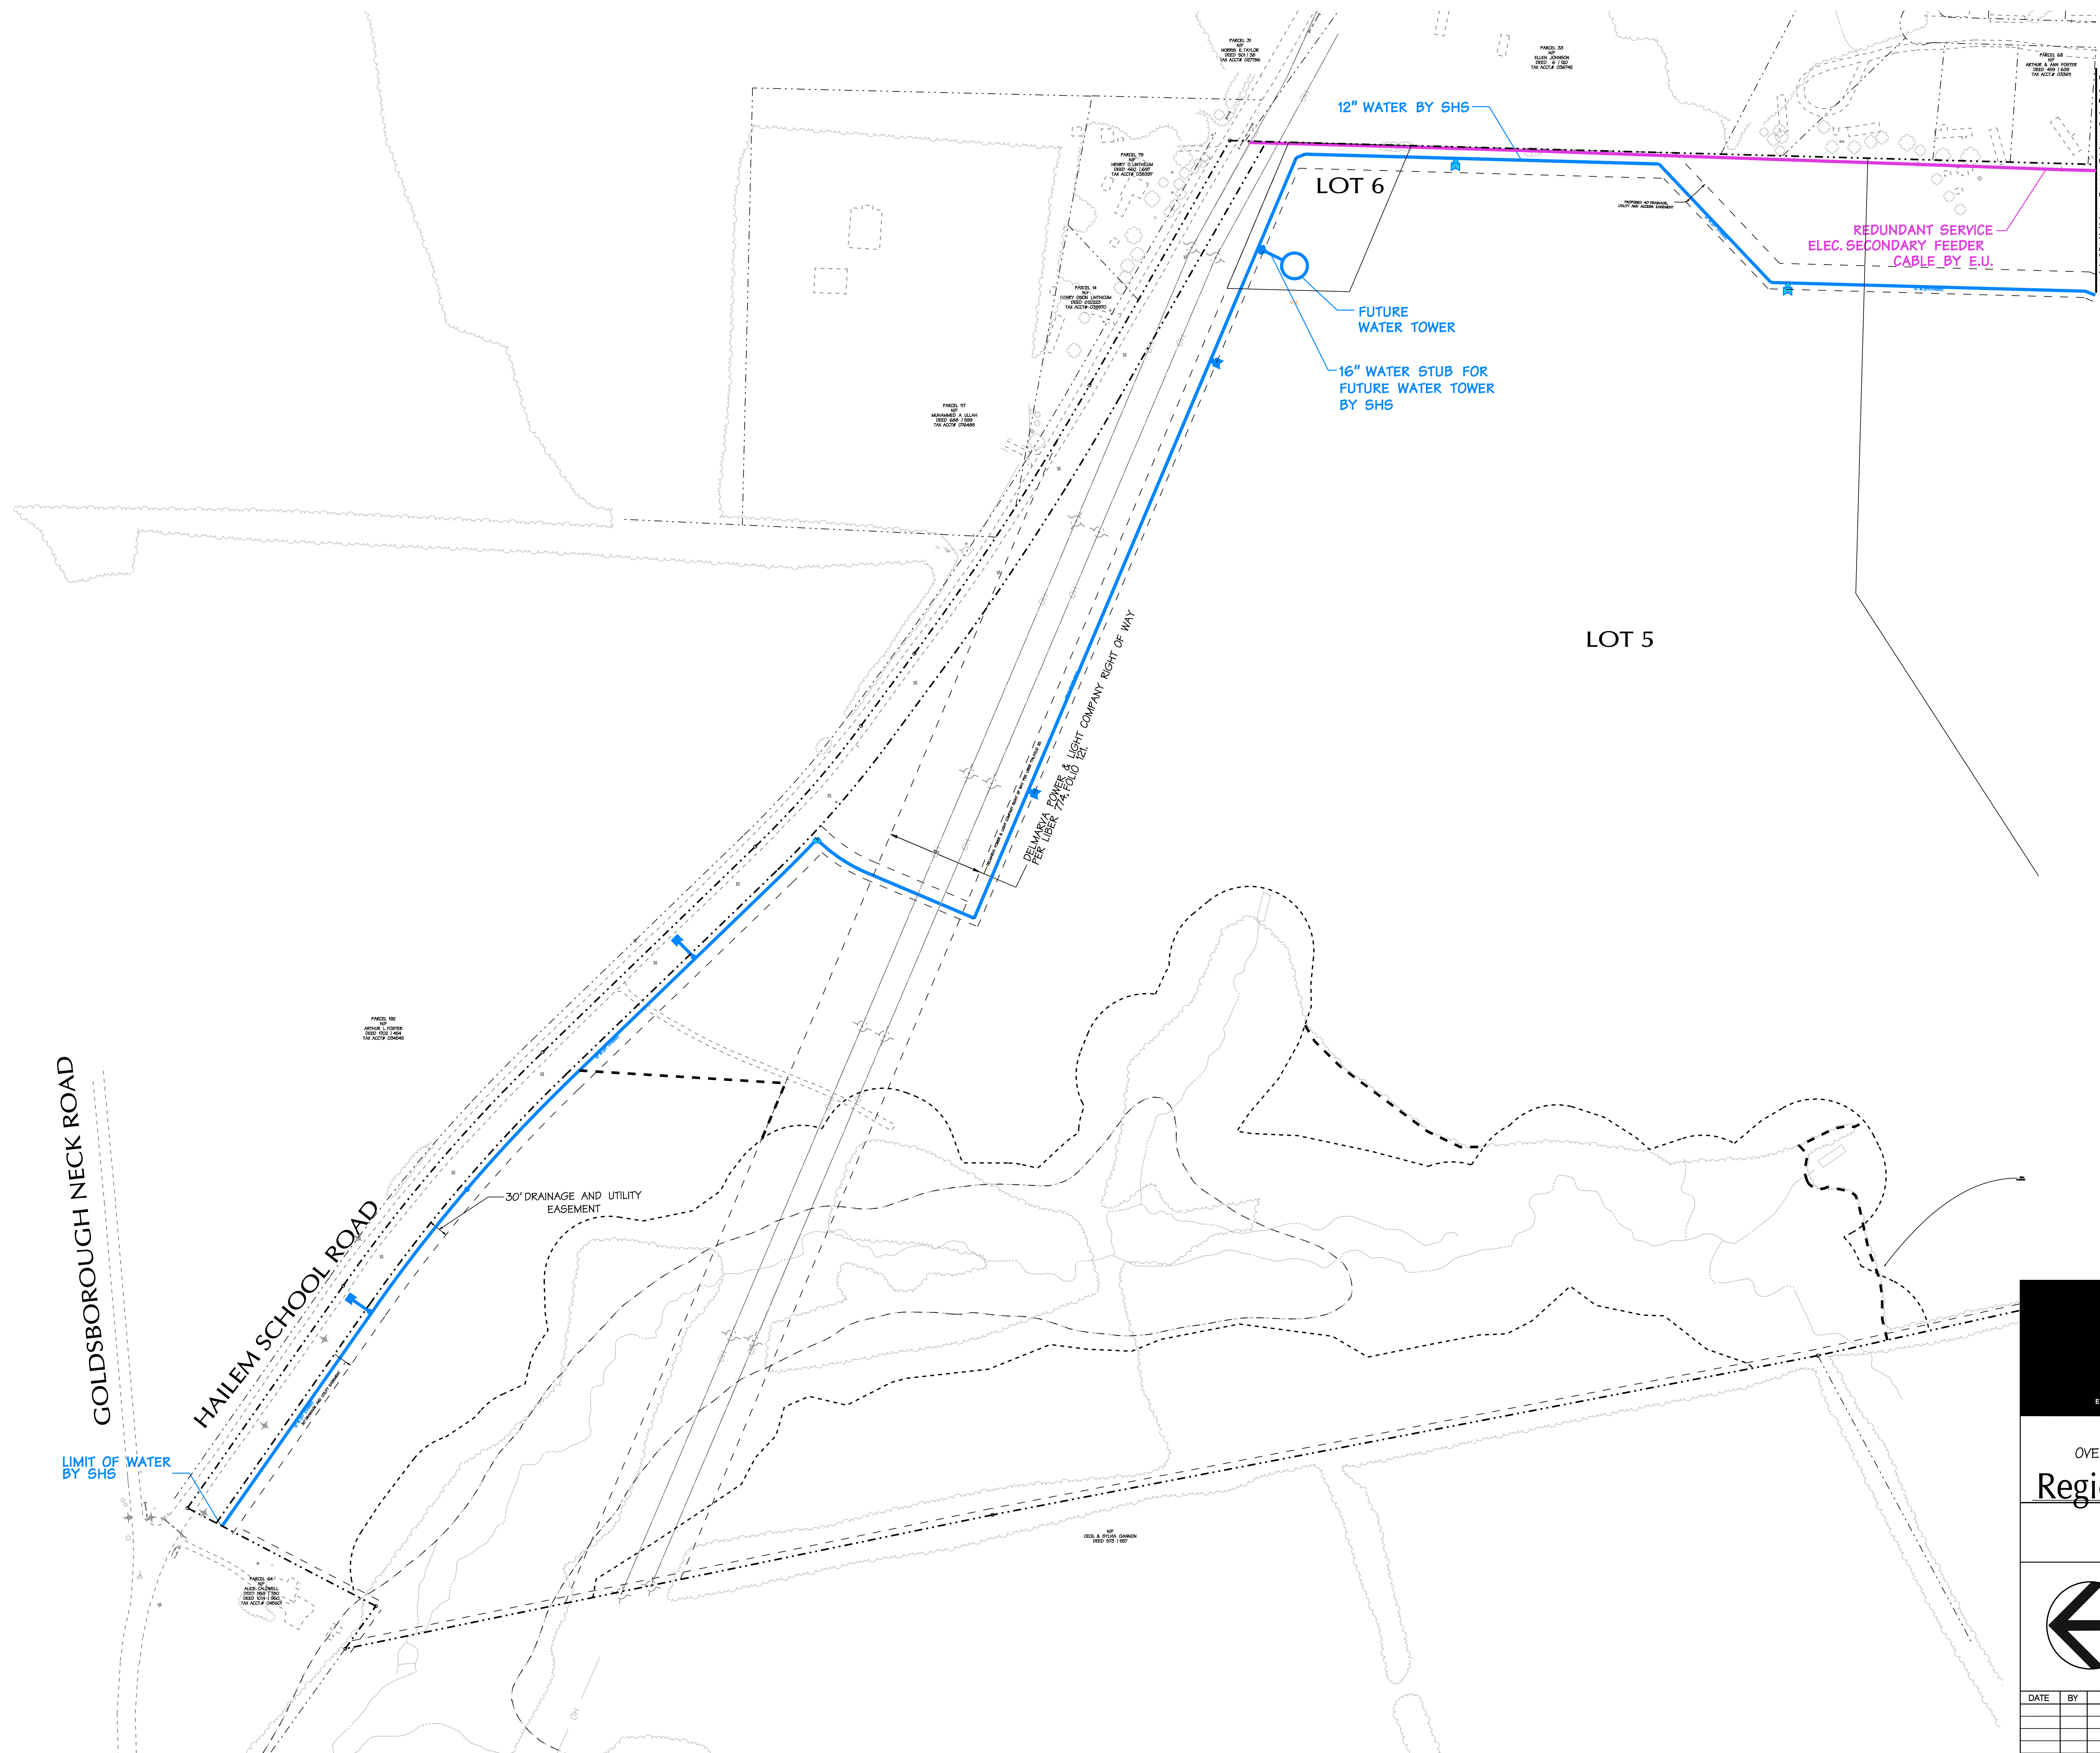

MATCHLINE SEE SHEET 1 OF 2

GOLDSBOROUGH NECK ROAD

HAILEM SCHOOL ROAD

LOT 6

LOT 5

LOT 3

DMW

DAFT MCCUNE WALKER INC

200 EAST PENNSYLVANIA AVENUE • TOWSON, MD 21286
P: 410.226.8333 F: 410.226.4705 WWW.DMW.COM

A TEAM OF LAND PLANNERS, LANDSCAPE ARCHITECTS,
ENGINEERS, SURVEYORS & ENVIRONMENTAL PROFESSIONALS

OVERALL ON-SITE UTILITY CONCEPT PLAN

Regional Medical Center

Longwoods Road (MD RTE. 662C)

←

SEAL

ISSUE DATES

REVIEW: 11/30/12

BID:

PERMIT:

CONSTRUCTION:

BASE:

DRAWN: RDW

DESIGNED:

CHECKED BY:

DATE CHECKED:

SCALE:

PROJECT NO.: 09035

DRAWING:

DATE	BY	REVISIONS

2 of 2

*****SYTIME*****